


# Hicks Hall

“A breath of fresh air”


## Proposed Site Plan

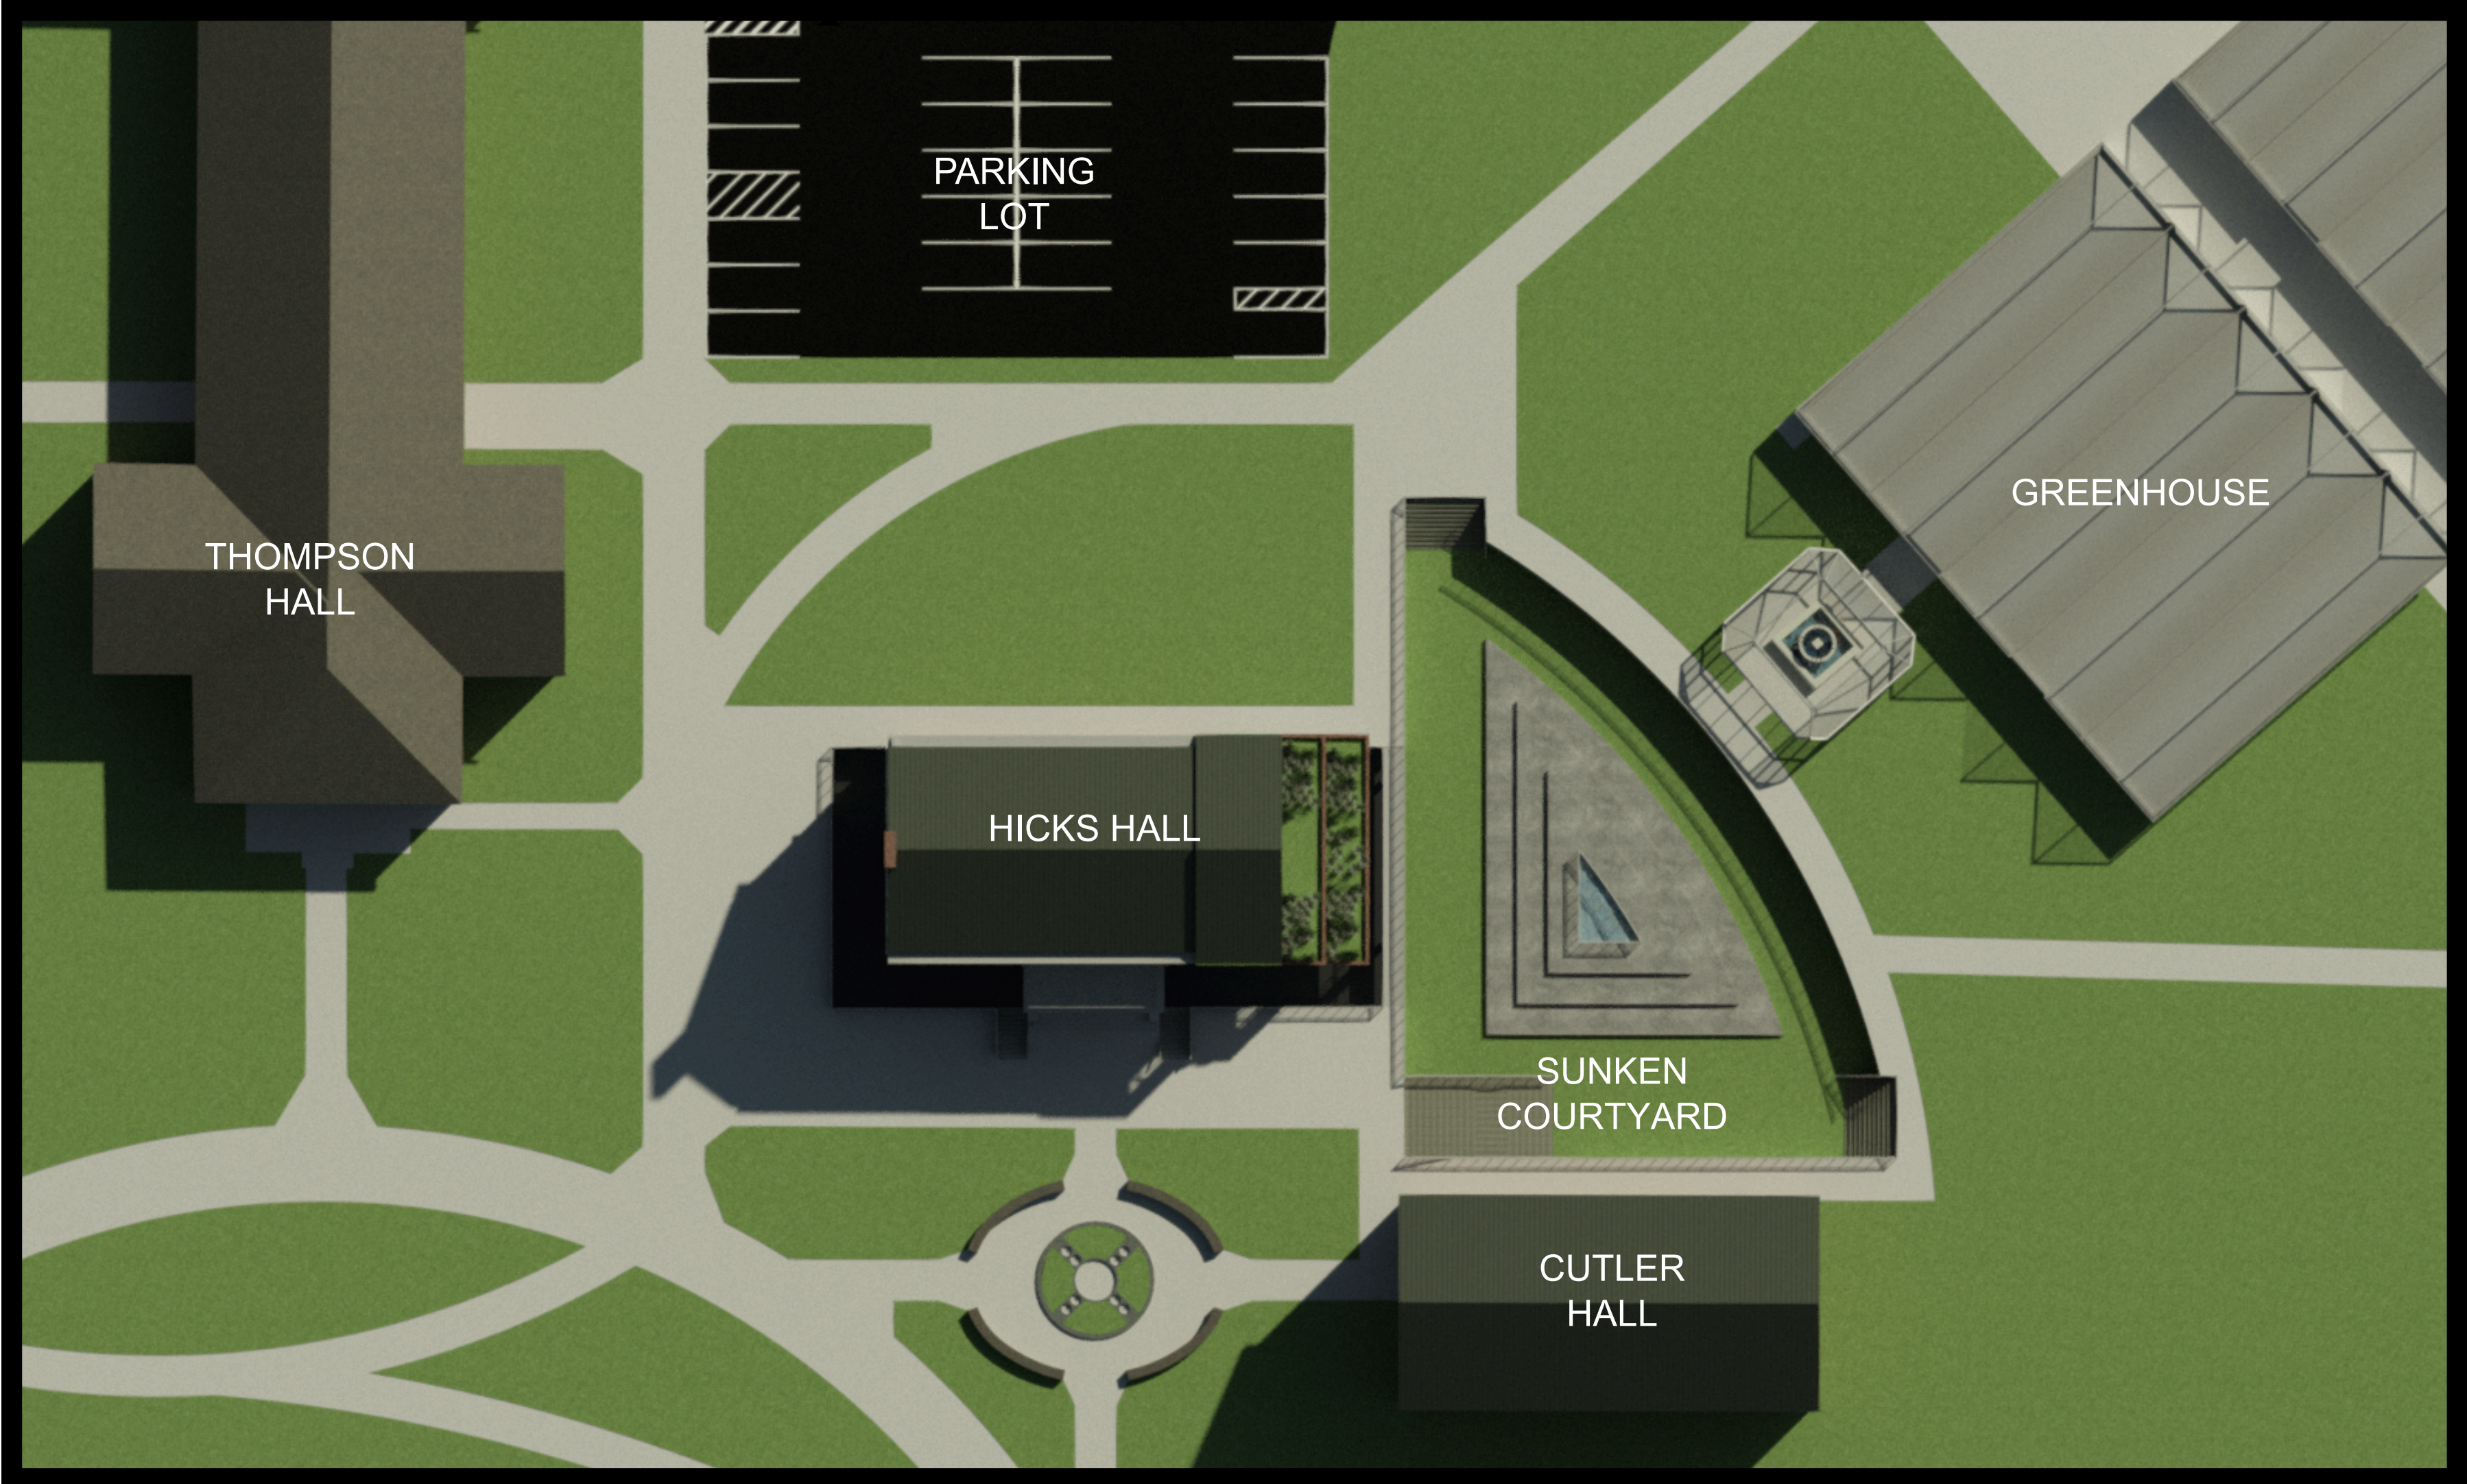


## Hicks Hall Partis

HIERARCHY	REP. TO UNIQUE	STRUCTURE	MASSING
<input type="checkbox"/> HIERARCHY	<input checked="" type="checkbox"/> REPETITIVE <input type="checkbox"/> UNIQUE	<input type="checkbox"/> BEARING WALL	<input checked="" type="checkbox"/> MASS <input type="checkbox"/> VOID


## Sunken Courtyard

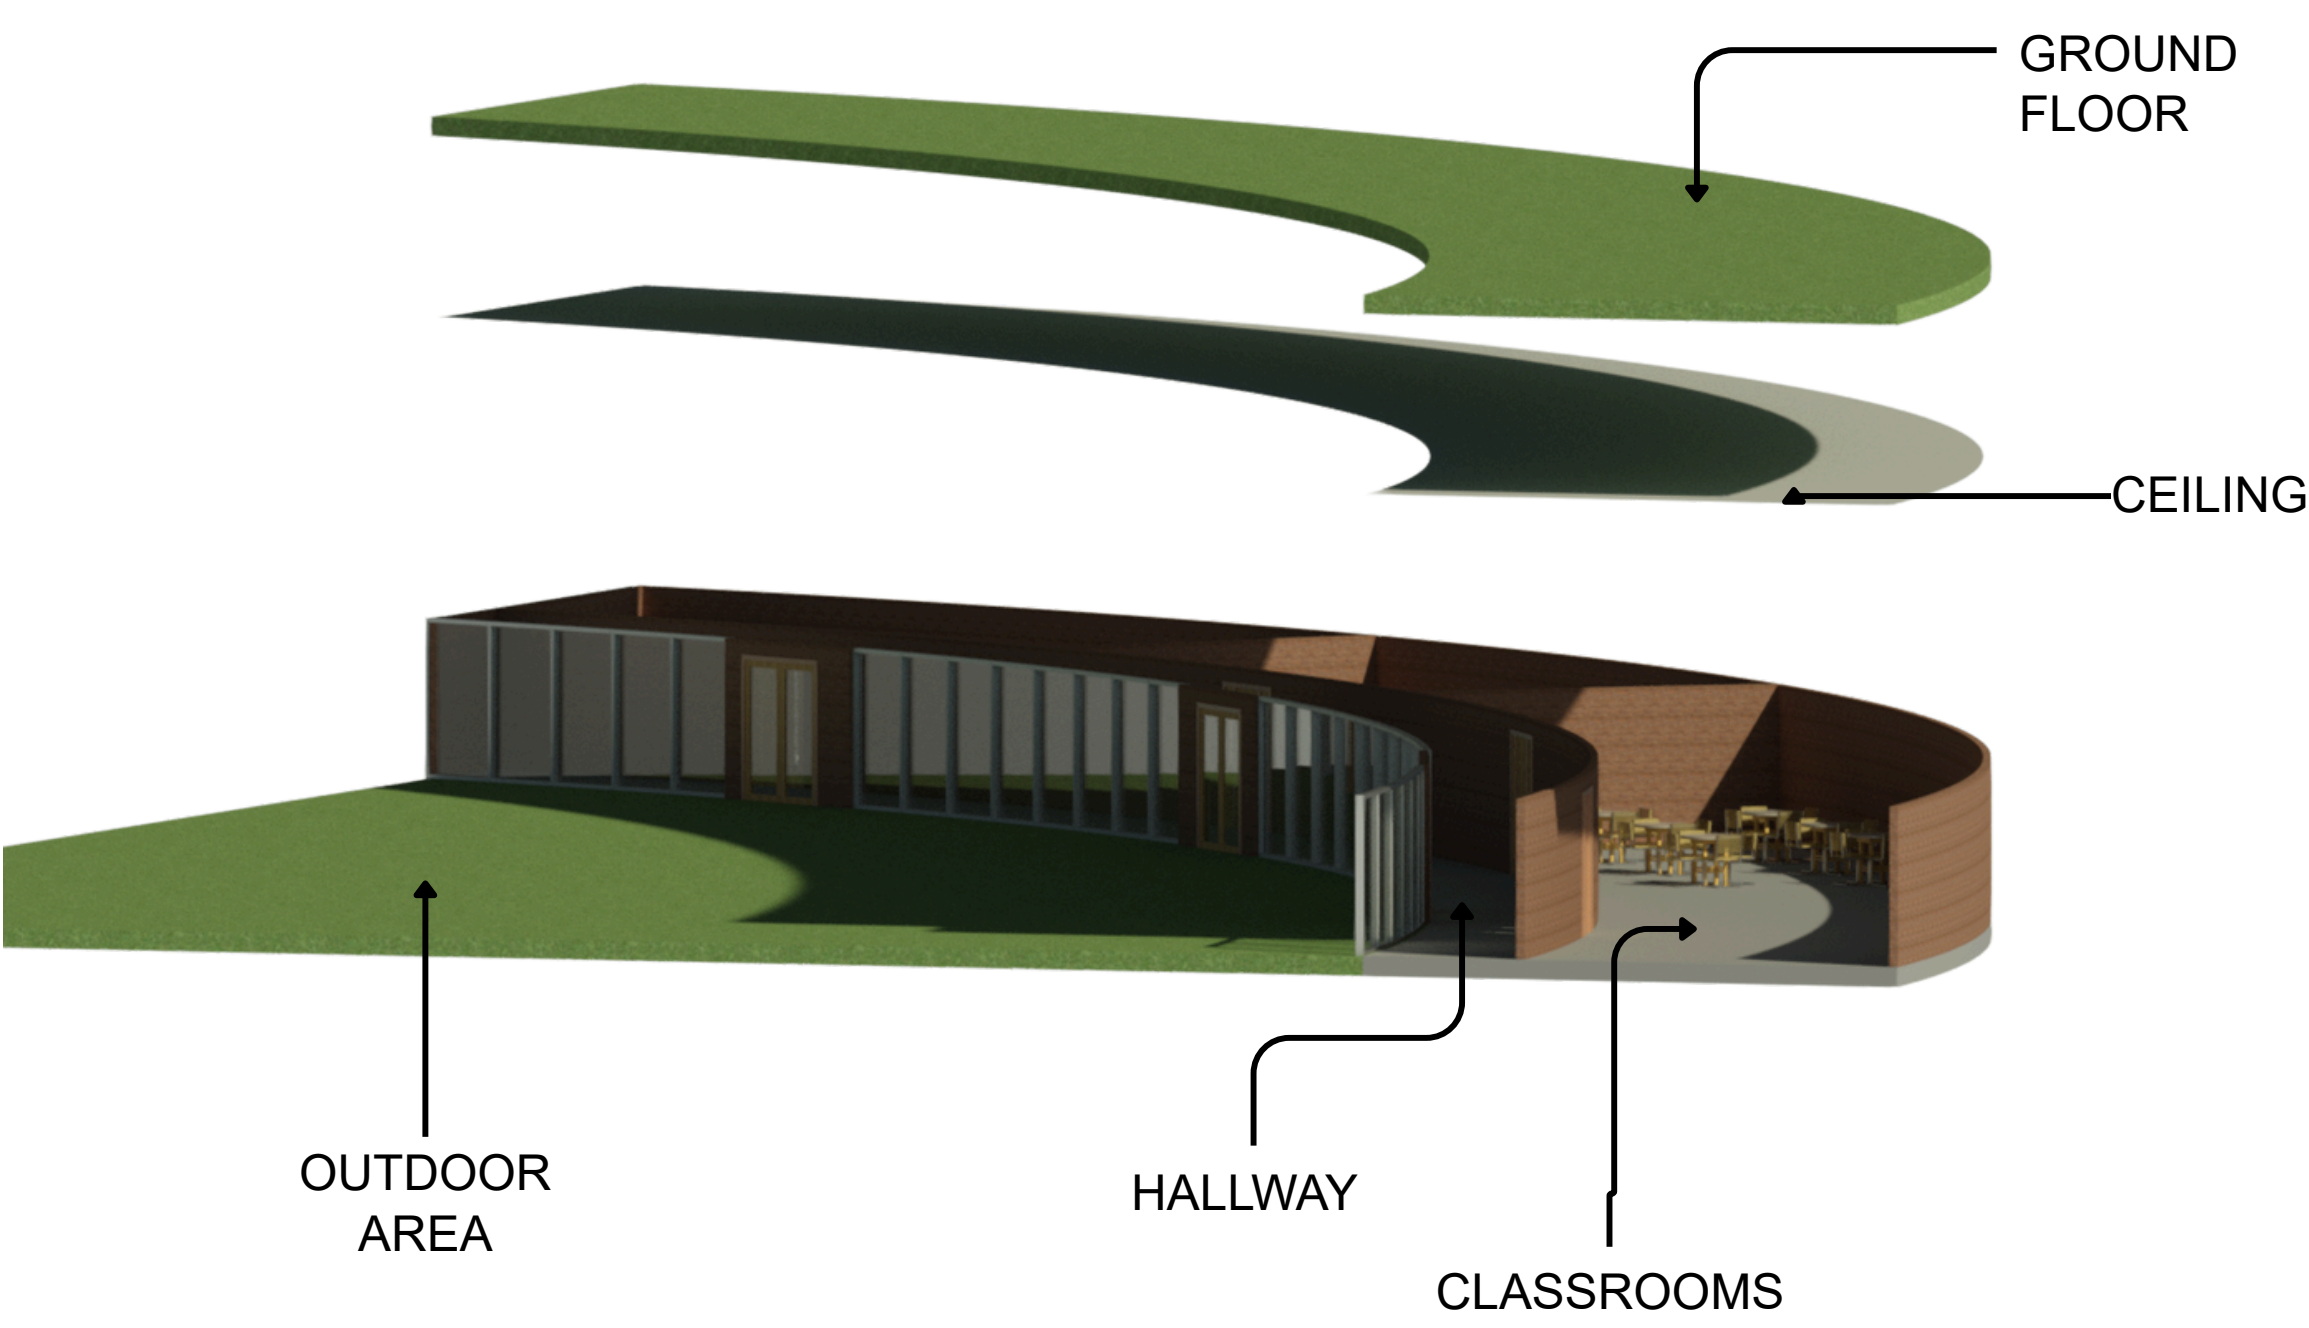


## FLOOR PLANS

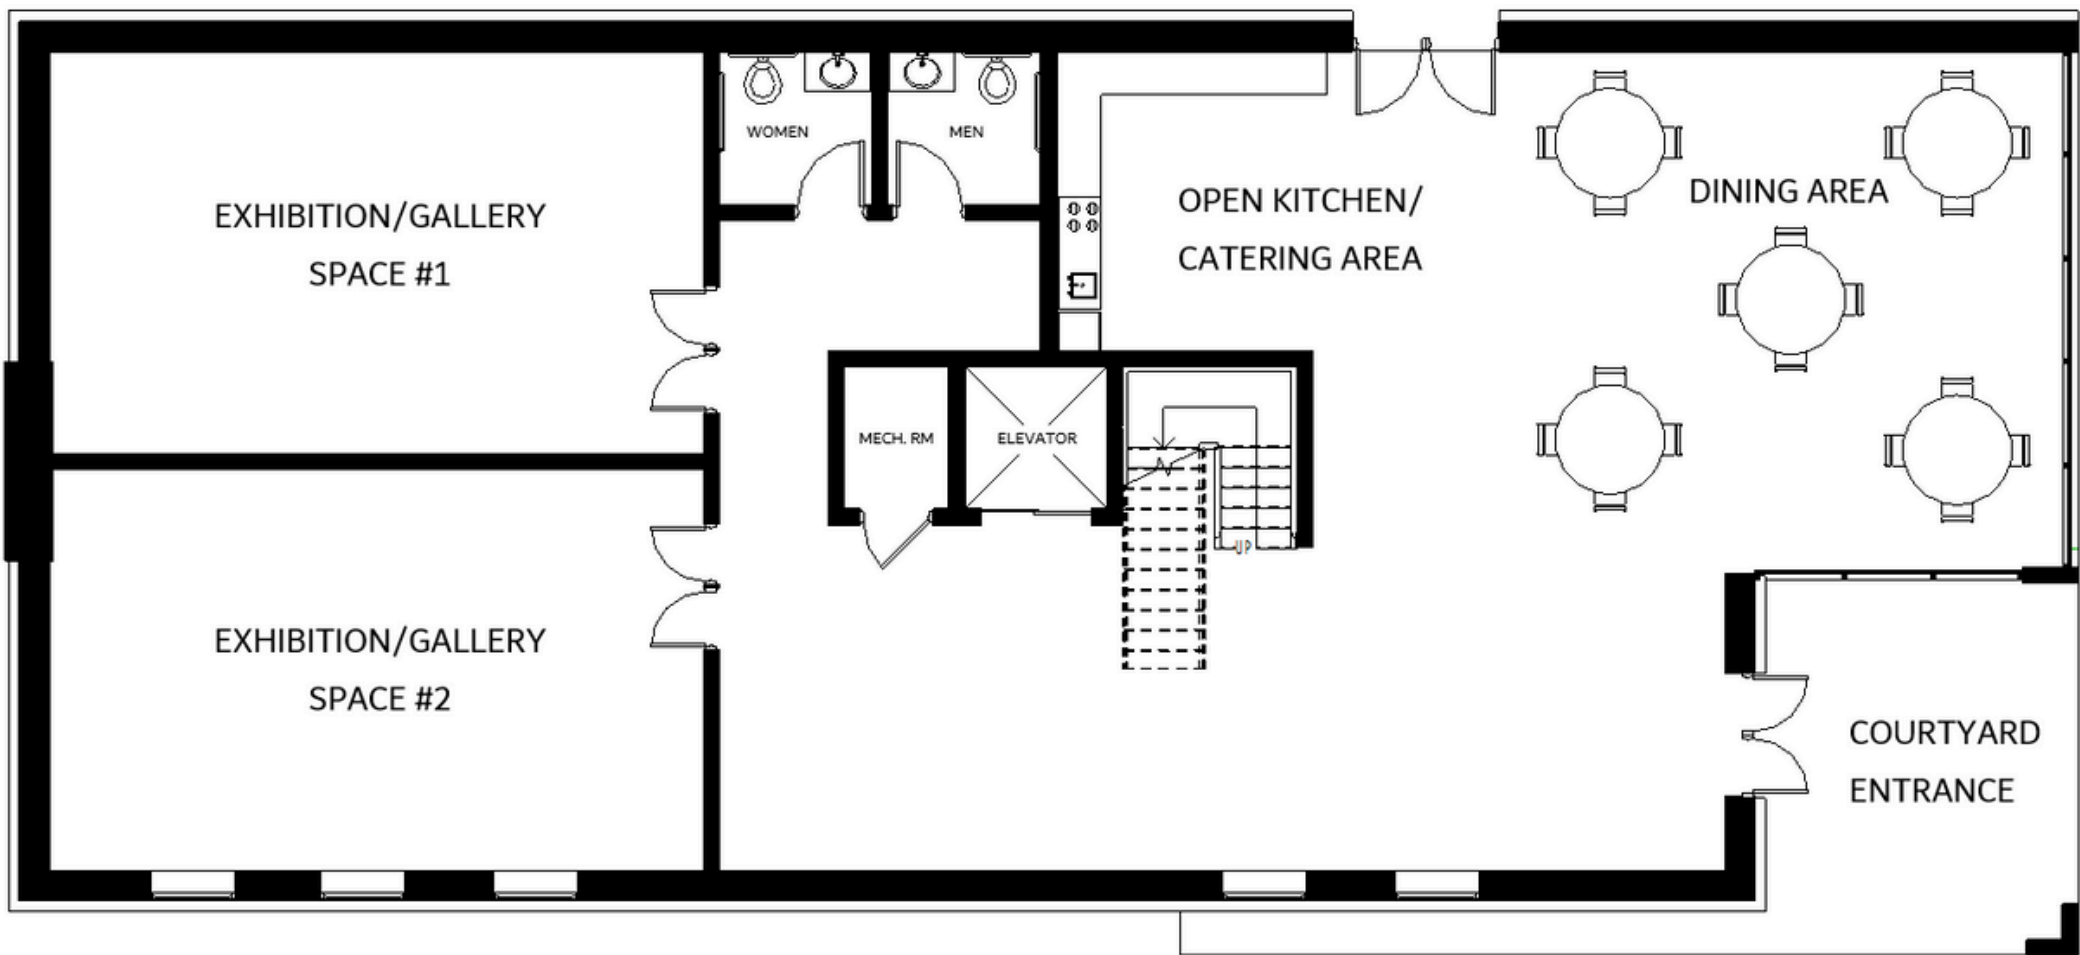

BASEMENT FLOOR PLAN

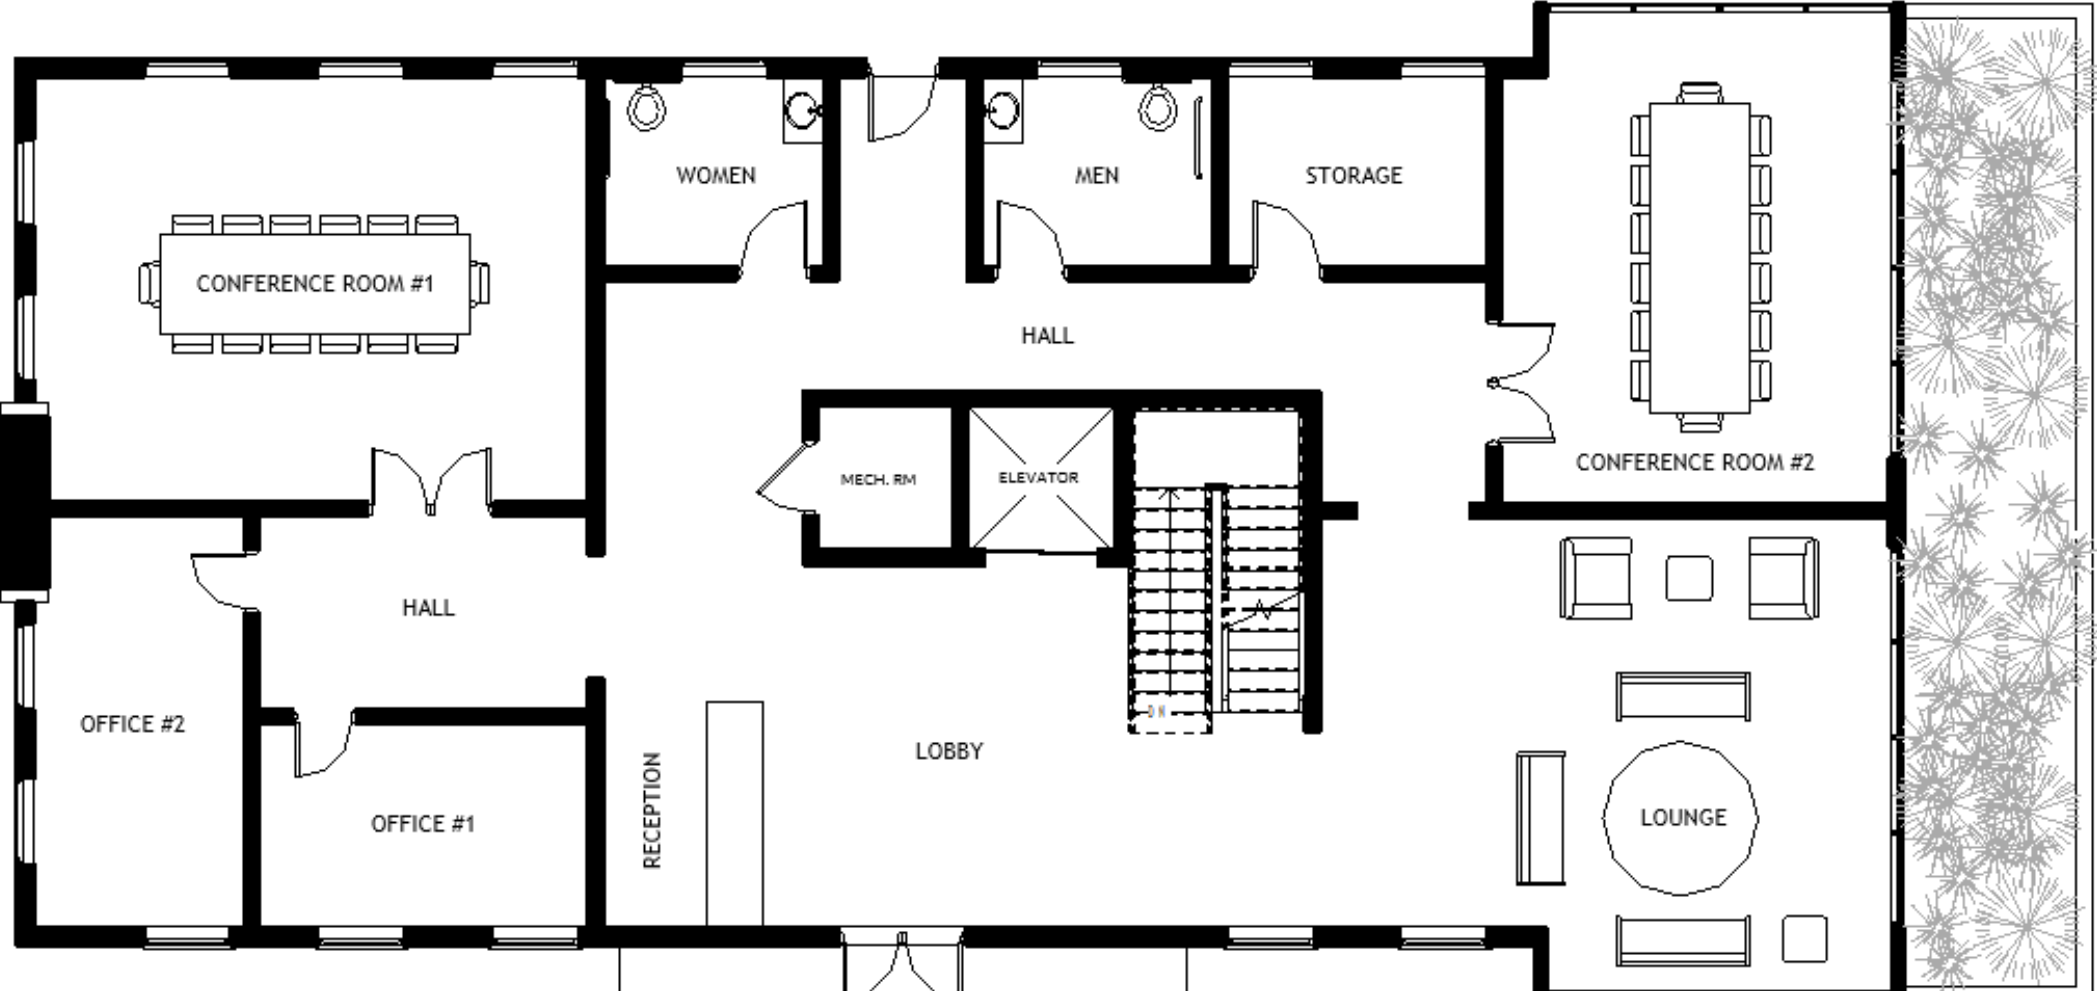

FIRST FLOOR PLAN

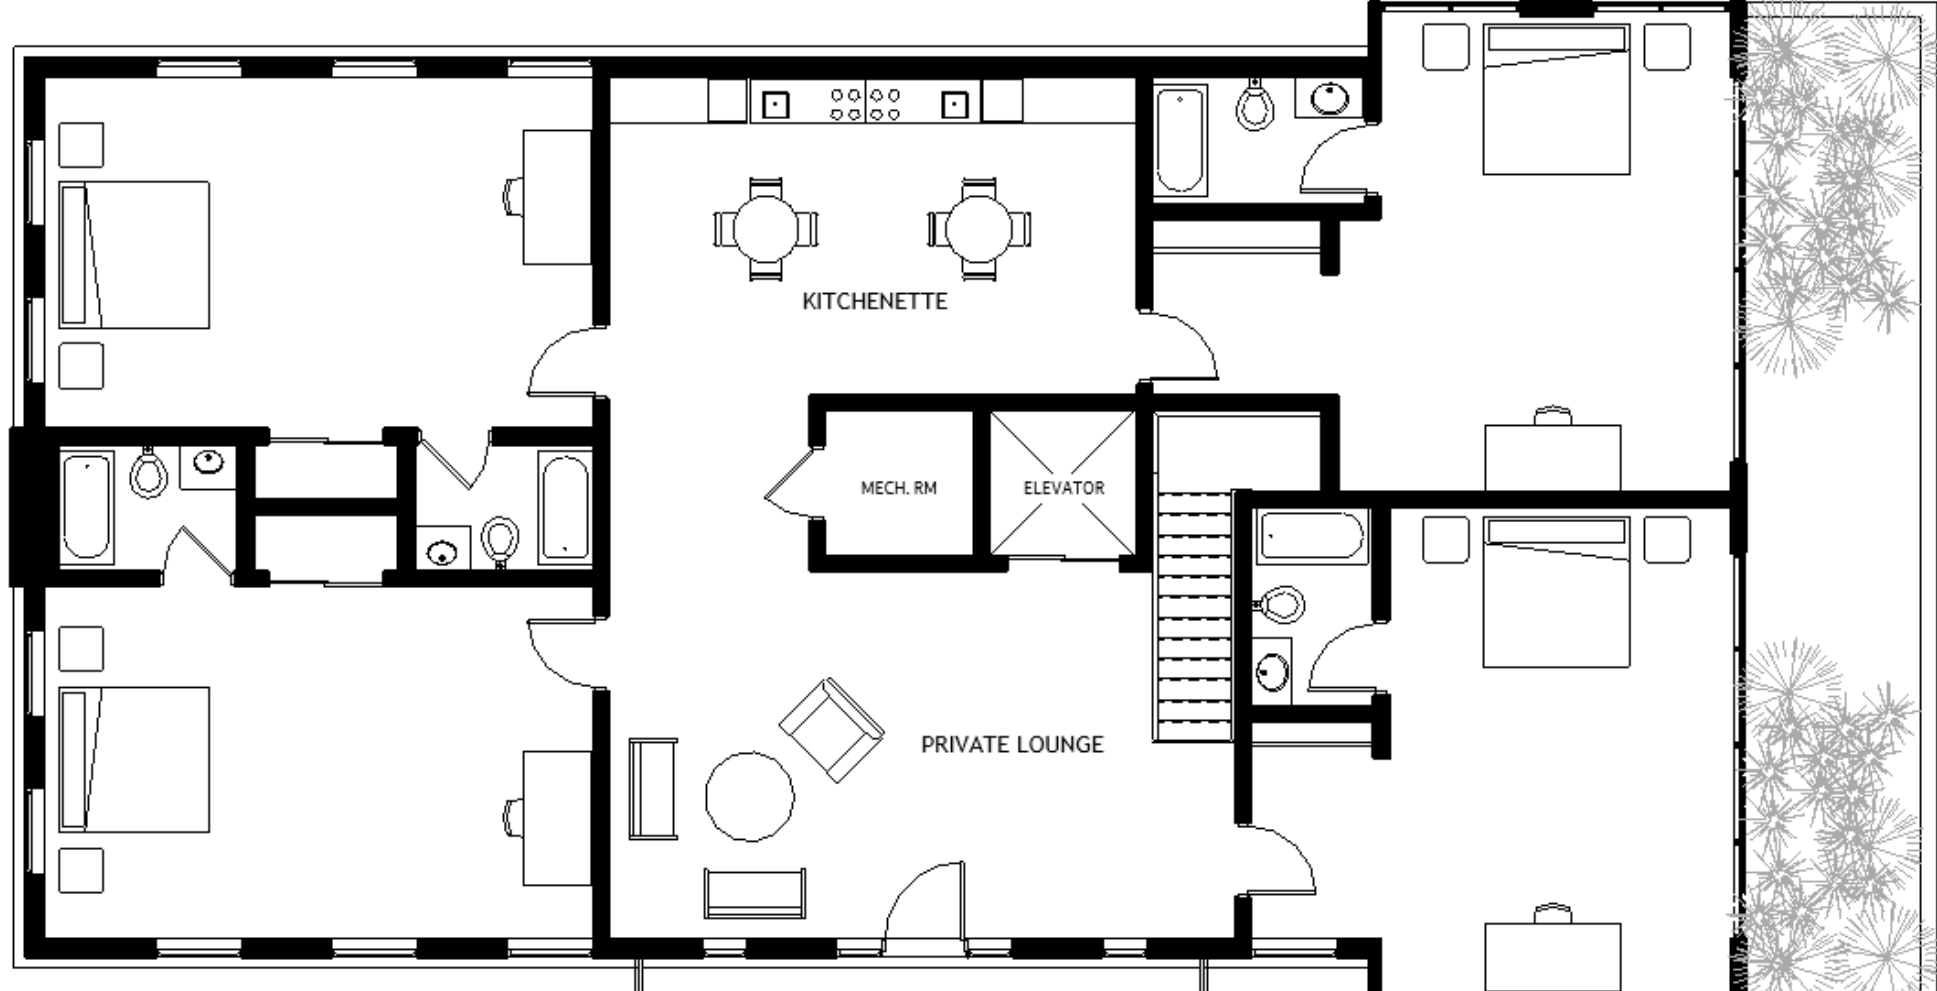

SECOND FLOOR PLAN

## ELEVATIONS




NORTH ELEVATION

WEST ELEVATION


EAST ELEVATION

SOUTH ELEVATION

## SECTIONS

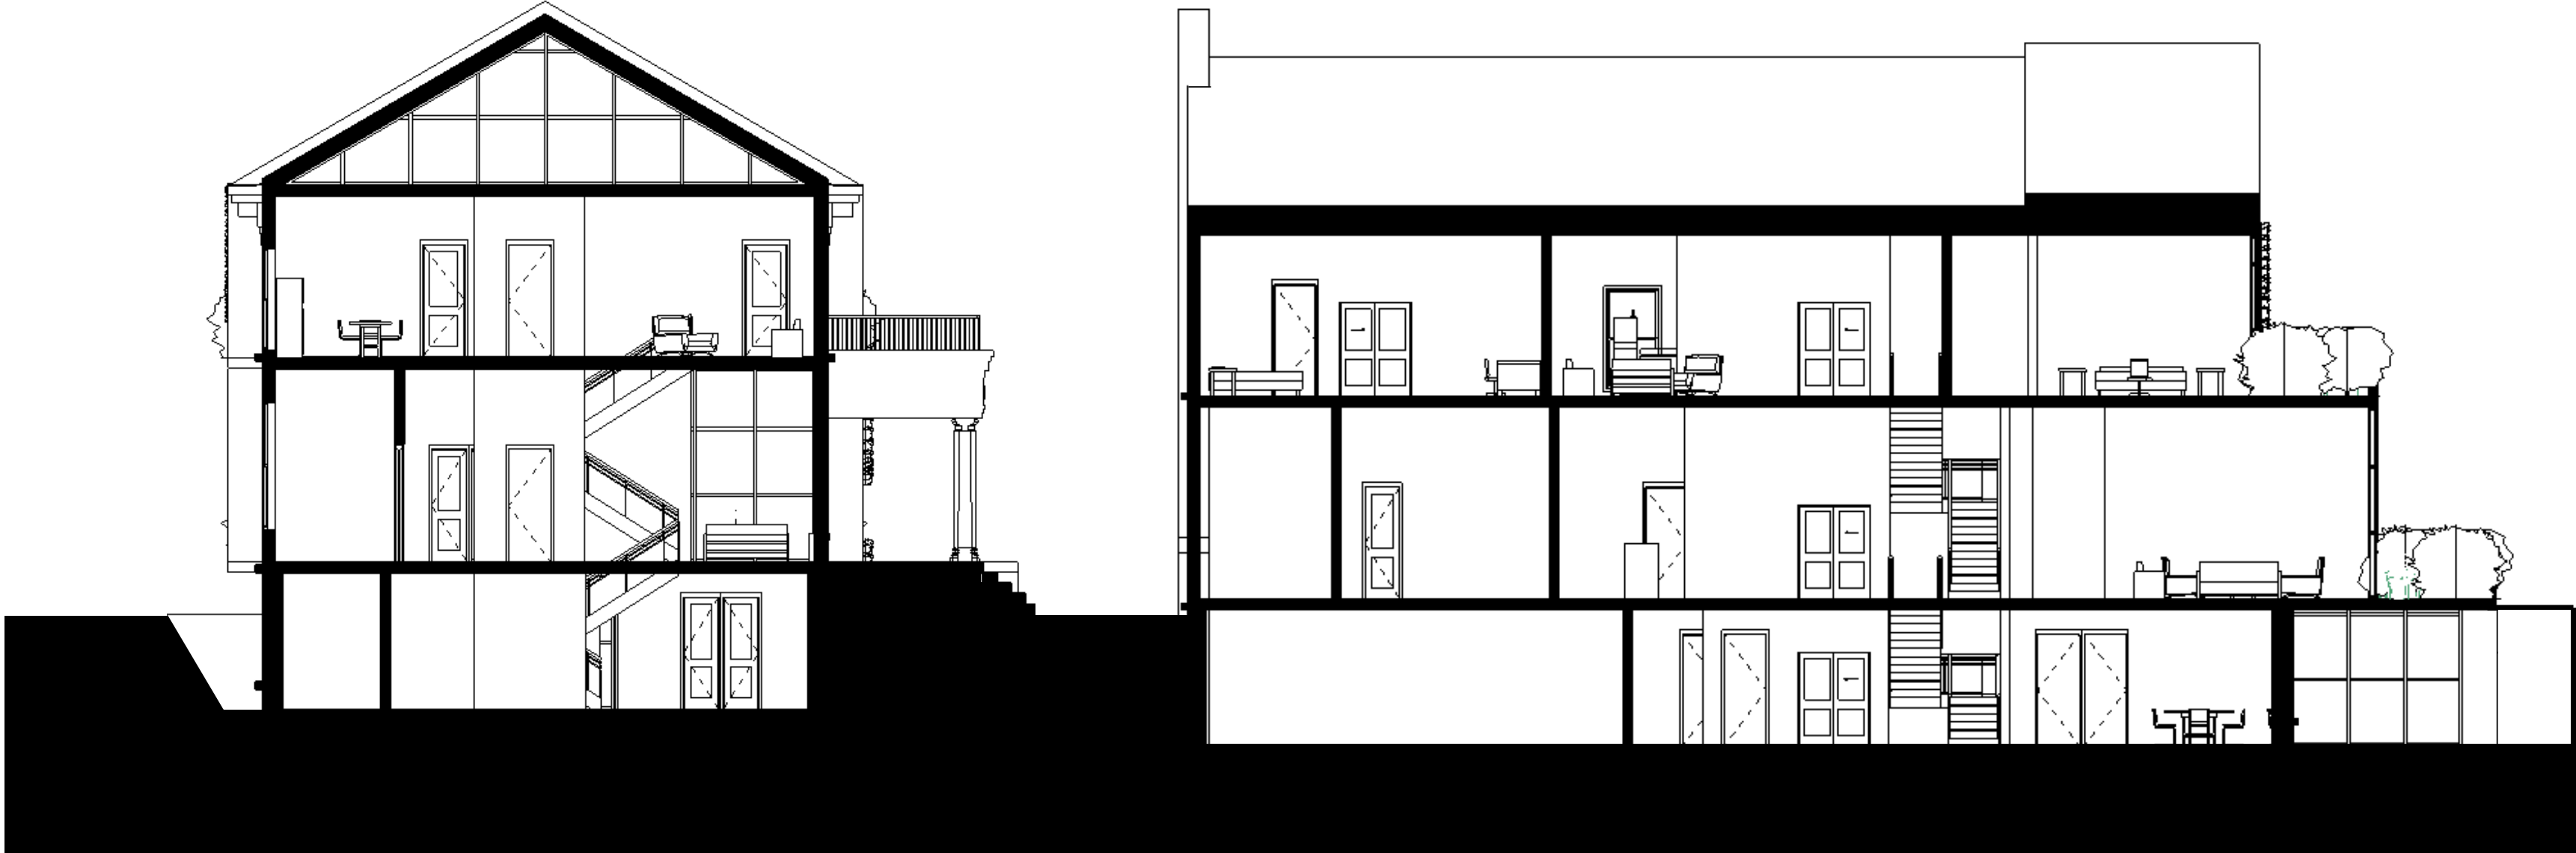

## 3D Exterior Drawings

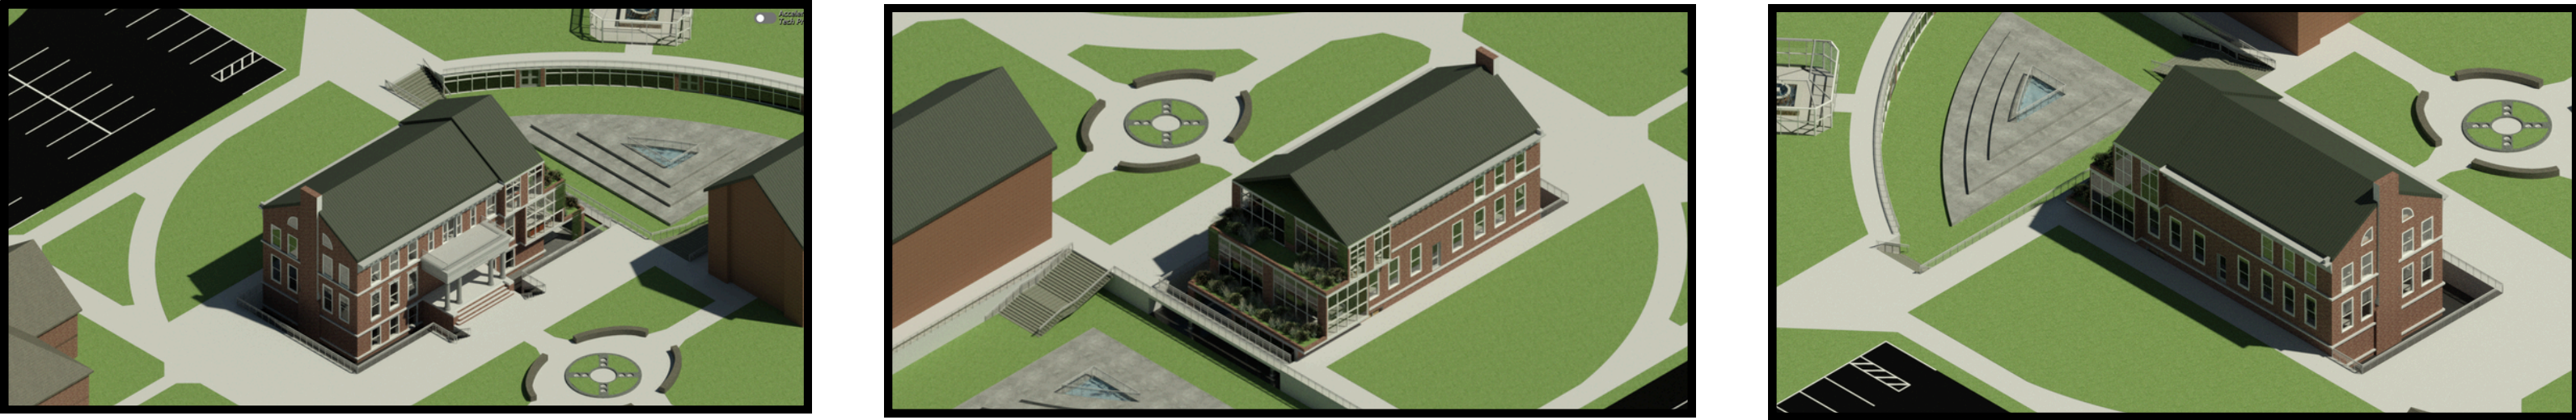

## 3D Interior Drawings



## NATIVE PLANTS

